



02 Section Through Headbox
001 SCALE 1 : 3 @ A3

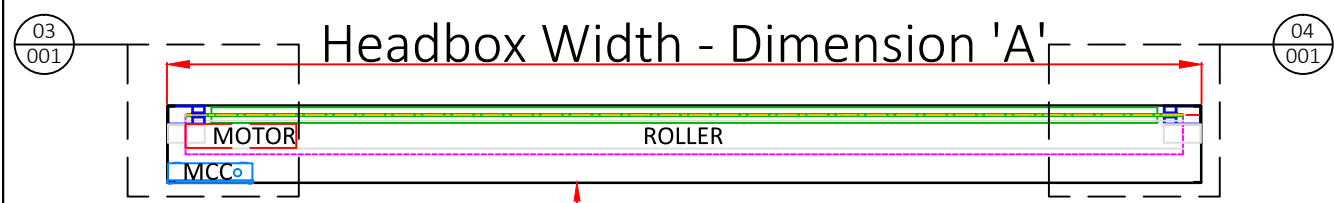

01 Plan, Section & Elevation
001 SCALE 1 : 20 @ A3

ELEVATION

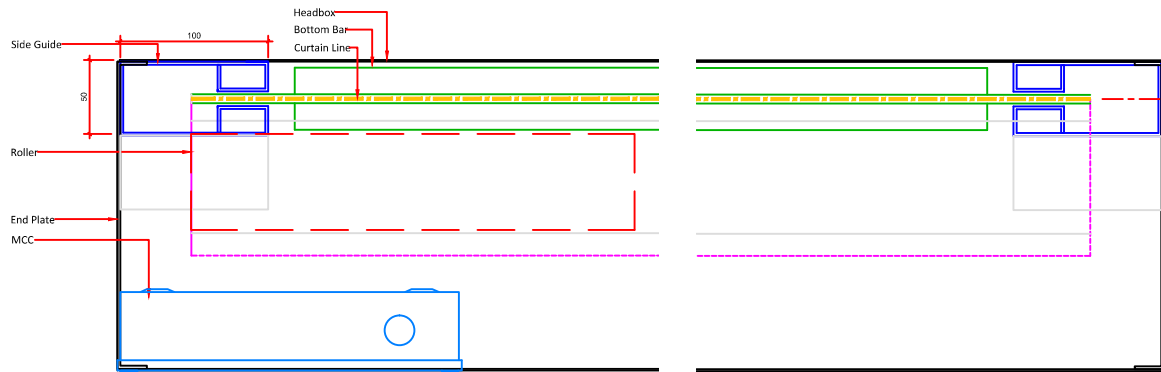

03 Plan Section Of Through Headbox
001 SCALE 1 : 5 @ A3

04 Plan Section Of Through Headbox
001 SCALE 1 : 5 @ A3

NOTES:
• Headbox sizes are dependent on the curtain width & drop as specified below.
• Please see relevant specifications for product size limits.

Additional Information	
<input checked="" type="checkbox"/>	Rear Access.
<input type="checkbox"/>	Curtain Side Access.
<input type="checkbox"/>	Guides Face Fixed with Caps
<input type="checkbox"/>	Guides Face Fixed with Angles
<input type="checkbox"/>	Headbox Powder Coating RAL Colour <input type="text"/>
<input type="checkbox"/>	Sideguide Powder Coating RAL Colour <input type="text"/>
<input type="checkbox"/>	Bottom Bar Powder coating RAL Colour <input type="text"/>

Issued For Comment/Approval

BLE
MAKING BUILDINGS SAFER

B.L.E. SMOKE & FIRE CURTAINS LTD.
Tel :- +44 (0) 114 251 4703
Fax :- +44 (0) 114 251 3908
Email :- enquiries@blecurtains.com

PROJECT:

STANDARD SYSTEMS

DESCRIPTION:

FC4
FOIL FIRE CURTAIN DETAILS

Curtain Drop 'D'	Roller Width 'B'			
	Up to 5m		5m - 7.5m	
	DIM 'E'	DIM 'F'	DIM 'E'	DIM 'F'
Up to 4m	210mm	210mm	235mm	255mm

Curtain Schedule					
Curtain Ref	Dim 'A'	Dim 'B'	Dim 'C'	Dim 'D'	Qty

SHEET No	SHEET SIZE	DRAWN BY	DATE
7 of 9	A3	C. DAUBNEY	14.03.18
REF. No	SCALE	CHECKED BY	DATE
AS NOTED		R. CAMERON	15.03.18

DRAWING No:
BLE-SSD-116

ALL DIMENSIONS IN MILLIMETRES UNLESS STATED OTHERWISE. DO NOT SCALE. IF IN DOUBT ASK. SYSTEM TOLERANCE IS 0.5 MILLIMETRES IN ANY PLANE UNLESS OTHERWISE SPECIFIED. NOTHING IS TO BE FIRED TO THE ROLLER HOUSING WITHOUT PRIOR BLE CONSENT. ALL PRINTED DRAWINGS ARE UNCONTROLLED. COPYRIGHT © This Document is the copyright of BLE Smoke & Fire Curtains Ltd. and contains confidential information. It may not be copied, transmitted or information made known to any third party without the permission of BLE Smoke & Fire Curtains Ltd.